

# AGENDA

**Transportation Committee Meeting**  
**Tuesday, February 14, 2023**  
**5:15 PM, Second Floor**

1. Call to Order and Roll Call
2. Adoption/Amendment of Agenda
3. Adoption/Amendment of Minutes – January 10, 2023 Meeting
4. Audience Comments
5. Review of Expenses – January 2023
6. ROW Vacation CH 14
7. Township MFT Fund 061, Resolutions Low Bid Aggregate Awards, Letting of February 2, 2023.
8. Resolution for Improvement, Section 22-00220-00-GR, County Wide Guardrail Improvements.
9. Resolution for Improvement, Section 22-00221-00-DR, Preliminary Engineering for a culvert barrel addition on Kickapoo Road CH 32.
10. Resolution for Improvement, Section 23-00222-00-SS, Professional Engineering Services for Storm Sewer Maintenance.
11. County Bridge Fund 062, Resolutions Butler Twp. Section 13-02150-00-BR, Middlefork Twp. Section 23-12164-00-BR, Vance Twp. Section 23-19154-00-BR
  - **Purpose:** Resolution to assist Butler, Middlefork and Vance Townships with the replacement of Bridges. Petitions and location maps are attached.
12. Executive Session
  - A. Pursuant to Open Meetings Act 5 ILCS 120/2 (c) (1)** The appointment, employment, compensation, discipline, performance, or dismissal of specific employees of the public body, including hearing testimony on a complaint lodged against an employee to determine its validity.
  - B. Pursuant to Illinois Open Meetings Act 5 ILCS 120/2 (c) (6)**  
The setting of a price for sale or lease of property owned by the public body.
  - C. Pursuant to Open Meetings Act 5 ILCS 120/2 (c) (11)** Litigation, when an action against, affecting or on behalf of the particular public body has been filed and is pending before a court or administrative tribunal, or when the public body finds that an action is probable or imminent, in which case the basis for the finding shall be recorded and entered into the minutes of the closed meeting.
13. Items of Information
  - CH 21, Middlefork at Higginsville Update
14. Adjournment

Transportation Committee Meeting  
Tuesday, January 10, 2023  
5:30 p.m., 201 N Vermilion St., 2nd Floor, Danville, IL

**MINUTES**

**Agenda Item 1 - Call to Order and Roll Call**

Committee Chairman Joe Eakle called the Transportation Committee of the Vermilion County Board to order at 5:30 P.M. Upon the call of roll, the following committee members were present: Joe Eakle, Mitch Weaver, Craig Golden, Mark Steinbaugh, and Robert Boyd. Kevin Green and Dan Wright were excused. 5 present and 2 absent. Also attending the meeting: Larry Baughn Jr.- Chairman, Greg Shepard- County Board Member, Adrian Greenwell - County Engineer, and Jennifer Jenkins – Vermilion County Board Office Manager.

**Agenda Item 2 - Adoption of the Agenda**

Steinbaugh moved, second by Weaver, to adopt the agenda. Motion passed by acclamation.

**Agenda Item 3 - Approval of the November 15, 2022**

Steinbaugh moved, second by Golden, to adopt the November 15, 2022 minutes. Motion passed by acclamation.

**Agenda Item 4 - Audience Comments**

None

**Agenda Item 5 – Review of Expenses-December 2022**

Greenwell indicated that that with only a month in everything is going as planned. Motion made by Weaver, seconded by Steinbaugh to approve the December 2022 expenses. Upon a roll call vote the following voted yes: Eakle, Weaver, Golden, Steinbaugh, and Boyd. 5 yes and 2 absent.

**Agenda Item 6 –Resolution – County Maintenance Resolution**

Greenwell explained that this is for the MFT Resolution for maintenance for this year. Moved by Steinbaugh, seconded by Weaver. Upon a roll call vote the following voted yes: Eakle, Weaver, Golden, Steinbaugh, and Boyd. 5 yes and 2 absent.

**Agenda Item 7 – Executive Session**

No need.

**Agenda Item 8 – Items of Information**

Greenwell handed out a timeline for the Higginsville Road project. The partnership agreement should be out by March 15, 2023. There will need to be action by the County Board prior to this.

**Agenda Item 9 – Adjournment of Meeting**

Committee Chairman Eakle adjourned the meeting at 5:45 pm.

**Minutes by:**

Jennifer Jenkins, CB Office Manager



# Expense Budget Performance Report

Date Range 12/01/22 - 01/31/23  
 Include Rollup Account and Rollup to Base Account

Account	Account Description	Adopted Budget	Budget Amendments	Amended Budget	Current Month Transactions	YTD Encumbrances	YTD Transactions	Budget - YTD Transactions	% Used/Rec'd
Fund 007	COUNTY HIGHWAY FUND								
Department	810 - County Highway								
Project	00 - General								
	<b>EXPENSE</b>								
4101	Salary - Personnel	521,235.00	.00	521,235.00	39,941.76	.00	63,906.82	457,328.18	12
4104	Salary - Overtime	50,000.00	.00	50,000.00	997.98	.00	997.98	49,002.02	2
4128	Salary - Technical/Secretary	400,759.00	.00	400,759.00	22,944.81	.00	36,700.05	364,058.95	9
4132	Salary - Summer Personnel	15,000.00	.00	15,000.00	.00	.00	.00	15,000.00	0
4149	FICA	.00	.00	.00	.00	.00	.00	.00	+++
4150	IMRF	.00	.00	.00	.00	.00	.00	.00	+++
4151	Unemployment	.00	.00	.00	.00	.00	.00	.00	+++
4152	Workers Compensation	.00	.00	.00	.00	.00	.00	.00	+++
4153	Personal Days	.00	.00	.00	.00	.00	.00	.00	+++
4155	Insurance - Life/Health	112,860.00	.00	112,860.00	9,500.00	.00	18,525.00	94,335.00	16
4156	Insurance - Liab/Fire/Bonds	100,000.00	.00	100,000.00	.00	.00	.00	100,000.00	0
4159	Employee Fringe Benefits	17,000.00	.00	17,000.00	1,553.65	181.08	2,933.89	13,885.03	18
4210	Supplies/Office	7,000.00	.00	7,000.00	643.62	.00	1,097.77	5,902.23	16
4220	Materials	30,000.00	.00	30,000.00	1,432.76	.00	4,871.46	25,128.54	16
4221	Fuel	100,000.00	.00	100,000.00	1,579.85	.00	7,882.46	92,117.54	8
4238	Special Circumstances	.00	.00	.00	.00	.00	.00	.00	+++
4251	Travel Expense	2,000.00	.00	2,000.00	.00	.00	29.40	1,970.60	1
4260	Telephone	5,000.00	.00	5,000.00	253.31	.00	253.31	4,746.69	5
4265	Contractual/Communications	.00	.00	.00	.00	.00	.00	.00	+++
4270	Postage	2,500.00	.00	2,500.00	.00	.00	60.00	2,440.00	2
4271	Contractual/Legal Fees	3,000.00	.00	3,000.00	.00	.00	.00	3,000.00	0
4291	Maint/Repair - Vehicles	80,000.00	.00	80,000.00	1,545.55	.00	2,760.87	77,239.13	3
4294	Maint/Repair - Buildings	40,000.00	.00	40,000.00	1,956.42	.00	2,516.14	37,483.86	6
4300	Contractual/Equipment Rental	1,000.00	.00	1,000.00	.00	.00	.00	1,000.00	0
4301	Contractual/Maint - Roads	2,000.00	.00	2,000.00	.00	.00	.00	2,000.00	0
4302	Bridge Repairs	1,000.00	.00	1,000.00	.00	.00	.00	1,000.00	0
4315	Electricity/Gas	24,000.00	.00	24,000.00	2,636.77	.00	4,041.19	19,958.81	17
4316	Water	2,000.00	.00	2,000.00	36.67	.00	142.24	1,857.76	7
4361	Contractual/Prof Services	2,000.00	.00	2,000.00	86.00	.00	86.00	1,914.00	4
4363	Dues/License Fees	.00	.00	.00	.00	.00	.00	.00	+++
4364	Education/Training	.00	.00	.00	.00	.00	.00	.00	+++
4410	Land Purchase/Easement	.00	.00	.00	.00	.00	.00	.00	+++
4450	Office Furniture/Equipment	5,000.00	.00	5,000.00	.00	.00	.00	5,000.00	0
4451	Vehicle Lease/Purchase	175,000.00	.00	175,000.00	.00	.00	.00	175,000.00	0
4452	Equipment Lease/Purchase	160,000.00	.00	160,000.00	.00	.00	.00	160,000.00	0
4499	Suspend File	.00	.00	.00	.00	.00	.00	.00	+++



# Expense Budget Performance Report

Date Range 12/01/22 - 01/31/23

Include Rollup Account and Rollup to Base Account

Account	Account Description	Adopted Budget	Budget Amendments	Amended Budget	Current Month Transactions	YTD Encumbrances	YTD Transactions	Budget - YTD Transactions	% Used/ Rec'd
Fund 007	COUNTY HIGHWAY FUND								
Department 810	County Highway								
Project 00	General								
	<b>EXPENSE</b>								
4610	Transfer	.00	.00	.00	.00	.00	.00	.00	+++
	<b>EXPENSE TOTALS</b>	<b>\$1,858,354.00</b>	<b>\$0.00</b>	<b>\$1,858,354.00</b>	<b>\$85,109.15</b>	<b>\$181.08</b>	<b>\$146,804.58</b>	<b>\$1,711,368.34</b>	<b>8%</b>
	Project 00 - General Totals	<b>(\$1,858,354.00)</b>	<b>\$0.00</b>	<b>(\$1,858,354.00)</b>	<b>(\$85,109.15)</b>	<b>(\$181.08)</b>	<b>(\$146,804.58)</b>	<b>(\$1,711,368.34)</b>	<b>8%</b>
	Department 810 - County Highway Totals	<b>(\$1,858,354.00)</b>	<b>\$0.00</b>	<b>(\$1,858,354.00)</b>	<b>(\$85,109.15)</b>	<b>(\$181.08)</b>	<b>(\$146,804.58)</b>	<b>(\$1,711,368.34)</b>	<b>8%</b>
Fund 007	COUNTY HIGHWAY FUND Totals	<b>\$1,858,354.00</b>	<b>\$0.00</b>	<b>\$1,858,354.00</b>	<b>\$85,109.15</b>	<b>\$181.08</b>	<b>\$146,804.58</b>	<b>\$1,711,368.34</b>	



# Expense Budget Performance Report

Date Range 12/01/22 - 01/31/23  
 Include Rollup Account and Rollup to Base Account

Account	Account Description	Adopted Budget	Budget Amendments	Amended Budget	Current Month Transactions	YTD Encumbrances	YTD Transactions	Budget - YTD Transactions	% Used/Rec'd
Fund 062 - COUNTY BRIDGE FUND									
Department 850 - County Bridge									
Project 00 - General									
	<b>EXPENSE</b>								
4343	Construction & Engineering	380,000.00	.00	380,000.00	(30,895.45)	.00	(25,527.24)	405,527.24	-7
4610	Transfer	.00	.00	.00	.00	.00	.00	.00	+++
	<b>EXPENSE TOTALS</b>	<b>\$380,000.00</b>	<b>\$0.00</b>	<b>\$380,000.00</b>	<b>(\$30,895.45)</b>	<b>\$0.00</b>	<b>(\$25,527.24)</b>	<b>\$405,527.24</b>	<b>-7%</b>
	Project 00 - General Totals	<b>(\$380,000.00)</b>	<b>\$0.00</b>	<b>(\$380,000.00)</b>	<b>\$30,895.45</b>	<b>\$0.00</b>	<b>\$25,527.24</b>	<b>(\$405,527.24)</b>	<b>-7%</b>
	Department 850 - County Bridge Totals	<b>(\$380,000.00)</b>	<b>\$0.00</b>	<b>(\$380,000.00)</b>	<b>\$30,895.45</b>	<b>\$0.00</b>	<b>\$25,527.24</b>	<b>(\$405,527.24)</b>	<b>-7%</b>
	Fund 062 - COUNTY BRIDGE FUND Totals	<b>\$380,000.00</b>	<b>\$0.00</b>	<b>\$380,000.00</b>	<b>(\$30,895.45)</b>	<b>\$0.00</b>	<b>(\$25,527.24)</b>	<b>\$405,527.24</b>	
	Grand Totals	<b>\$2,238,354.00</b>	<b>\$0.00</b>	<b>\$2,238,354.00</b>	<b>\$54,213.70</b>	<b>\$181.08</b>	<b>\$121,277.34</b>	<b>\$2,116,895.58</b>	

**RESOLUTION**

WHEREAS, a section of Attica Road, County Highway 14 (CH 14), east of Rossville was improved as Section 19-00216-00-SP in 2022; and,

WHEREAS, the above-mentioned improvement of CH 14 has left approximately 1.546 acres or approximately 1628 feet of the old CH 14 abandoned; and,

WHEREAS, plats with legal description of the abandoned right-of-way to be vacated are attached; and,

WHEREAS, 605 ILCS 5/5-109 authorizes the County Board to vacate sections of abandoned county highways provided that 2/3 of the members of the County Board vote in favor of the vacation, subject to the approval of the Illinois Department of Transportation; and,

WHEREAS, a notice was published in the Commercial News newspaper on the 2nd day of February, A.D., 2023 which is more than 10 days prior to the County Board of Vermilion County acting on the said vacation; and,

WHEREAS, any easements for facilities owned by a public body or public utility in effect at the time of said vacation shall remain in effect after said vacation is approved.

NOW, THEREFORE, BE IT RESOLVED, that Vermilion County does not require the use of the property, and shall vacate the right of way which upon necessary approvals shall revert to the property owners as described in the plats; and

BE IT FURTHER RESOLVED, that four (4) certified copies of this Resolution be mailed to the Illinois Department of Transportation through its District Engineer, Paris, Illinois.

PRESENTED, APPROVED AND RESOLVED by the County Board of Vermilion County, Illinois at the February 14, A.D. 2023, Session.

DATED this 14<sup>th</sup> day of February, A.D. 2023, A.D.

Aye \_\_\_ Nay \_\_\_ Absent \_\_\_ Abstain \_\_\_

\_\_\_\_\_  
Chairman, Vermilion County Board

ATTEST:

\_\_\_\_\_  
Clerk of the County Board

Resolution Number \_\_\_\_\_

APPROVED BY TRANSPORTATION COMMITTEE:  
On Tuesday February 14, 2023

Joe Eakle \_\_\_\_\_ Y N A  
Committee Chairperson

Robert Boyd \_\_\_\_\_ Y N A

Craig Golden \_\_\_\_\_ Y N A


Kevin Green (VC) \_\_\_\_\_ Y N A

Mark Steinbaugh \_\_\_\_\_ Y N A

Mitch Weaver \_\_\_\_\_ Y N A


Dan Wright \_\_\_\_\_ Y N A

Resolution Number \_\_\_\_\_

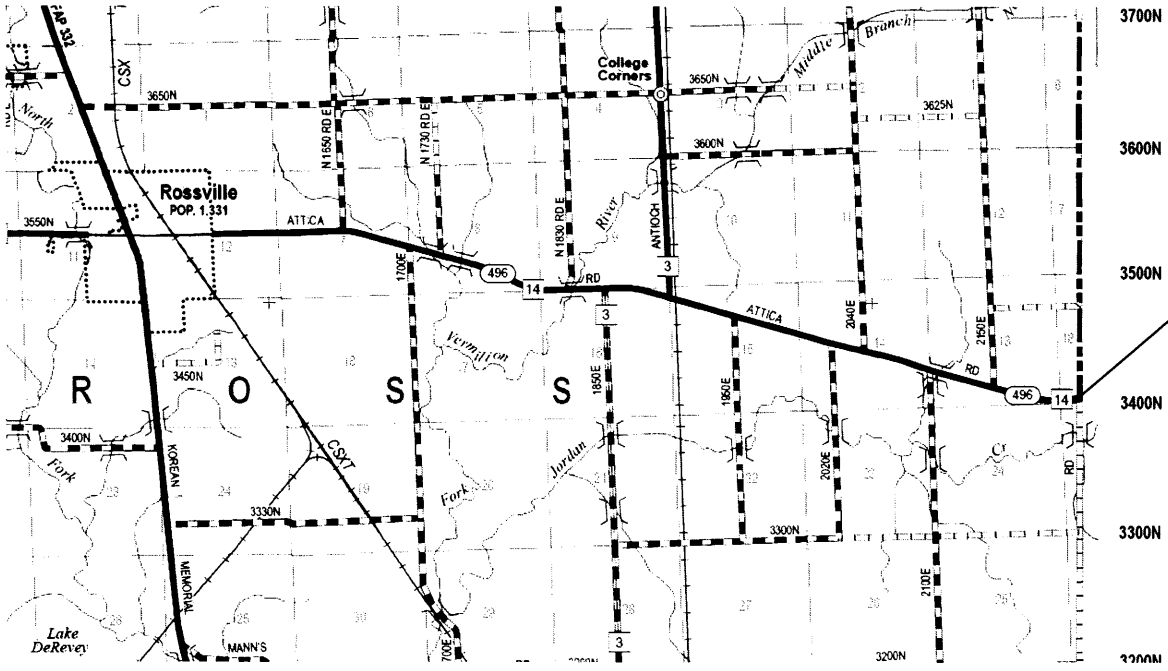

Vacation Location



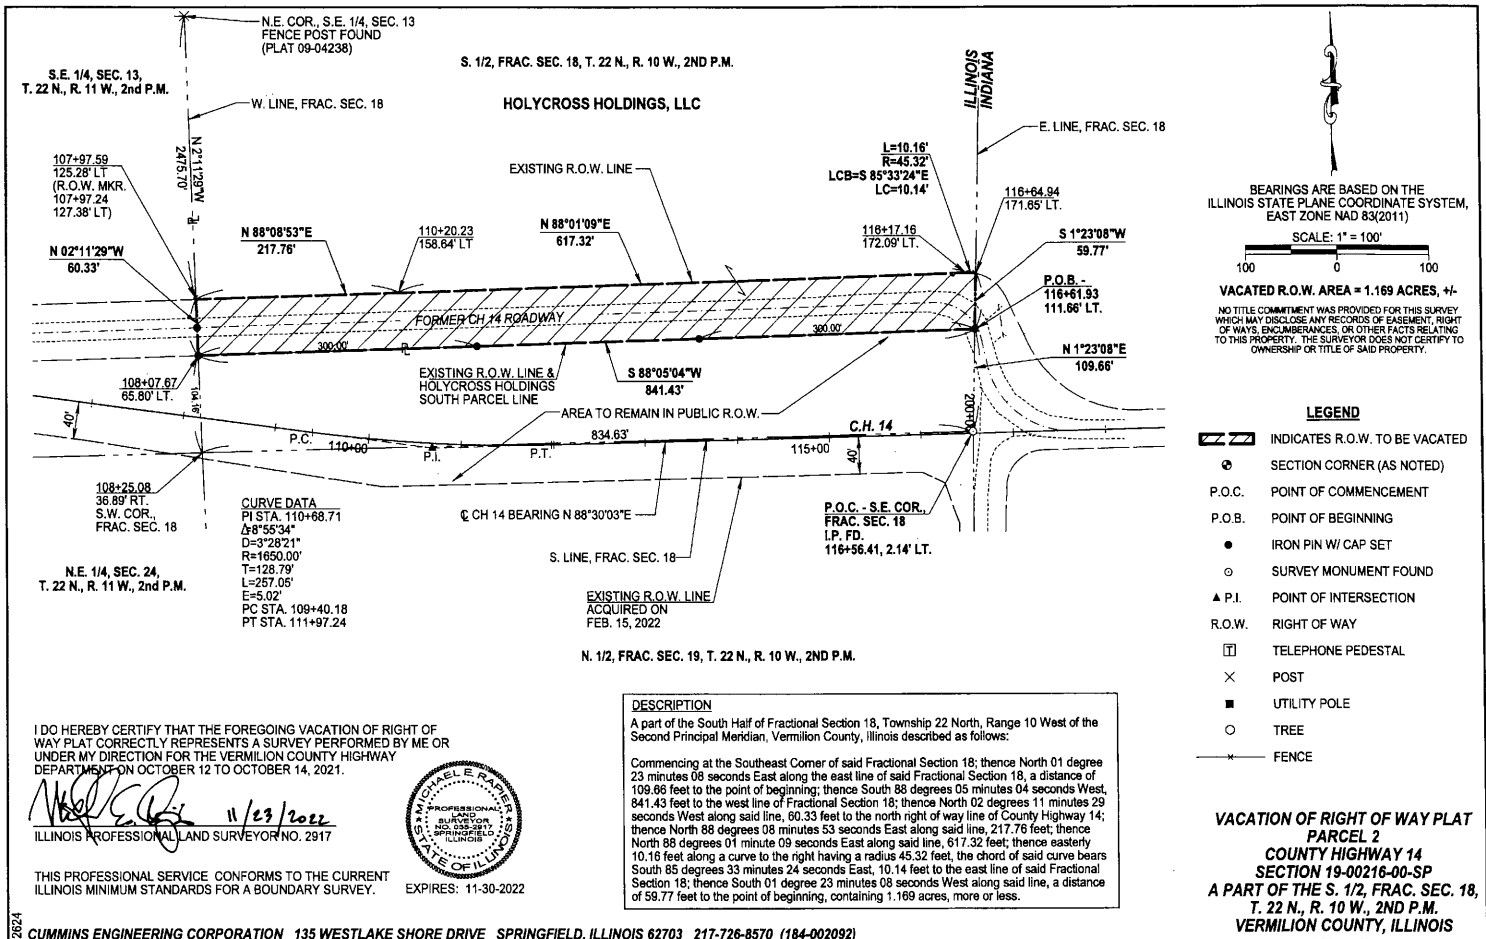

I DO HEREBY CERTIFY THAT THE FOREGOING VACATION OF RIGHT OF WAY PLAT CORRECTLY REPRESENTS A SURVEY PERFORMED BY ME OR UNDER MY DIRECTION FOR THE VERMILION COUNTY HIGHWAY DEPARTMENT ON OCTOBER 12 TO OCTOBER 14, 2021.

*Michael E. Barber*  
 11/23/2022  
 ILLINOIS PROFESSIONAL LAND SURVEYOR NO. 2917



THIS PROFESSIONAL SERVICE CONFORMS TO THE CURRENT ILLINOIS MINIMUM STANDARDS FOR A BOUNDARY SURVEY. EXPIRES: 11-30-2022

**DESCRIPTION**  
 A part of the South Half of Fractional Section 18, Township 22 North, Range 10 West of the Second Principal Meridian, Vermilion County, Illinois described as follows:  
 Commencing at the Southeast Corner of said Fractional Section 18; thence North 01 degree 23 minutes 08 seconds East along the east line of said Fractional Section 18, a distance of 109.86 feet to the point of beginning; thence South 88 degrees 05 minutes 04 seconds West, 841.43 feet to the west line of Fractional Section 18; thence North 02 degrees 11 minutes 29 seconds West along said line, 60.33 feet to the north right of way line of County Highway 14; thence North 88 degrees 08 minutes 53 seconds East along said line, 217.76 feet; thence North 88 degrees 01 minute 09 seconds East along said line, 617.32 feet; thence easterly 10.16 feet along a curve to the right having a radius 45.32 feet, the chord of said curve bears South 85 degrees 33 minutes 24 seconds East, 10.14 feet to the east line of said Fractional Section 18; thence South 01 degree 23 minutes 08 seconds West along said line, a distance of 59.77 feet to the point of beginning, containing 1.169 acres, more or less.

BEARINGS ARE BASED ON THE ILLINOIS STATE PLANE COORDINATE SYSTEM, EAST ZONE NAD 83(2011)  
 SCALE: 1" = 100'  
 VACATED R.O.W. AREA = 1.169 ACRES, +/-  
 NO TITLE COMMITMENT WAS PROVIDED FOR THIS SURVEY WHICH MAY DISCLOSE ANY RECORDS OF EASEMENT, RIGHT OF WAYS, ENCUMBRANCES, OR OTHER FACTS RELATING TO THIS PROPERTY. THE SURVEYOR DOES NOT CERTIFY TO OWNERSHIP OR TITLE OF SAID PROPERTY.

- LEGEND**
- INDICATES R.O.W. TO BE VACATED
  - SECTION CORNER (AS NOTED)
  - P.O.C. POINT OF COMMENCEMENT
  - P.O.B. POINT OF BEGINNING
  - IRON PIN W/ CAP SET
  - SURVEY MONUMENT FOUND
  - P.I. POINT OF INTERSECTION
  - R.O.W. RIGHT OF WAY
  - TELEPHONE PEDESTAL
  - POST
  - UTILITY POLE
  - TREE
  - FENCE

**VACATION OF RIGHT OF WAY PLAT  
 PARCEL 2  
 COUNTY HIGHWAY 14  
 SECTION 19-00218-00-SP  
 A PART OF THE S. 1/2, FRAC. SEC. 18,  
 T. 22 N., R. 10 W., 2ND P.M.  
 VERMILION COUNTY, ILLINOIS**

County Highway 14  
Section 19-00216-00-SP  
Vermilion County

Holycross Holdings LLC  
Parcel 2 Vacation

CH 14 Left Sta. 107+97.59 to Sta. 116+64.94

Bearings are based on the Illinois State Plane Coordinate System, East Zone, NAD 83 (2011).

A part of the South Half of Fractional Section 18, Township 22 North, Range 10 West of the Second Principal Meridian, Vermilion County, Illinois described as follows:

Commencing at the Southeast Corner of said Fractional Section 18; thence North 01 degree 23 minutes 08 seconds East along the east line of said Fractional Section 18, a distance of 109.66 feet to the point of beginning; thence South 88 degrees 05 minutes 04 seconds West, 841.43 feet to the west line of Fractional Section 18; thence North 02 degrees 11 minutes 29 seconds West along said line, 60.33 feet to the north right of way line of County Highway 14; thence North 88 degrees 08 minutes 53 seconds East along said line, 217.76 feet; thence North 88 degrees 01 minute 09 seconds East along said line, 617.32 feet; thence easterly 10.16 feet along a curve to the right having a radius 45.32 feet, the chord of said curve bears South 85 degrees 33 minutes 24 seconds East, 10.14 feet to the east line of said Fractional Section 18; thence South 01 degree 23 minutes 08 seconds West along said line, a distance of 59.77 feet to the point of beginning, containing 1.169 acres, more or less.

Said tract being shown by the plat hereto attached and considered a part hereof.


S.E. 1/4, SEC. 13, T. 22 N., R. 11 W., 2nd P.M.

DAVAN LYNELLE TRUST

N.E. COR., S.E. 1/4, SEC. 13  
FENCE POST FOUND  
(PLAT 09-04238)

S. 1/2, FRAC. SEC. 18,  
T. 22 N., R. 10 W., 2ND P.M.

E. LINE, SEC. 13

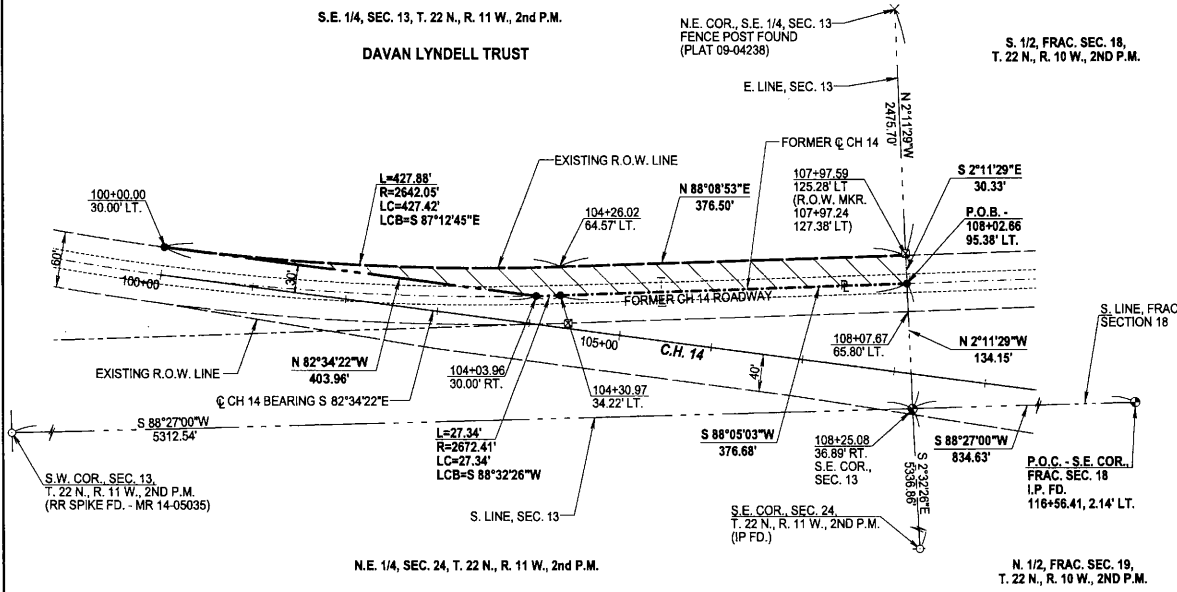

BEARINGS ARE BASED ON THE ILLINOIS STATE PLANE COORDINATE SYSTEM, EAST ZONE NAD 83(2011)

SCALE: 1" = 100'

VACATED R.O.W. AREA = 0.377 ACRES, +/-

NO TITLE COMMITMENT WAS PROVIDED FOR THIS SURVEY WHICH MAY DISCLOSE ANY RECORDS OF EASEMENT, RIGHT OF WAYS, ENCUMBRANCES, OR OTHER FACTS RELATING TO THIS PROPERTY. THE SURVEYOR DOES NOT CERTIFY TO OWNERSHIP OR TITLE OF SAID PROPERTY.

**LEGEND**

- INDICATES R.O.W. TO BE VACATED
- SECTION CORNER (AS NOTED)
- P.O.C. POINT OF COMMENCEMENT
- P.O.B. POINT OF BEGINNING
- IRON PIN W/ CAP SET
- R.O.W. RIGHT OF WAY
- POST

**DESCRIPTION**

A part of the Southeast Quarter of Section 13, Township 22 North, Range 11 West of the Second Principal Meridian, Vermilion County, Illinois described as follows:

Commencing at the Southeast Corner of Fractional Section 18, Township 22 North, Range 10 West of the Second Principal Meridian; thence South 88 degrees 27 minutes 00 seconds West, along the south line of said Fractional Section 18, a distance of 834.63 feet to the Southeast Corner of Section 13, Township 22 North, Range 11 West of the Second Principal Meridian; thence North 02 degrees 11 minutes 29 seconds West along the east line of the Southeast Quarter of said Section 13, a distance of 134.15 feet to the former centerline of County Highway 14 and the Point of Beginning; thence South 88 degrees 05 minutes 03 seconds West along said former centerline, 376.88 feet; thence westerly 27.34 feet along said line being a curve to the right having a radius of 2672.41 feet, the chord of said curve bears South 88 degrees 32 minutes 26 seconds West, 27.34 feet; thence North 82 degrees 34 minutes 22 seconds West, 403.96 feet to the existing northerly right of way line of County Highway 14; thence easterly 427.88 feet along said line being a curve to the left having a radius of 2642.05 feet, the chord of said curve bears South 87 degrees 12 minutes 45 seconds East, 427.42 feet; thence North 88 degrees 08 minutes 53 seconds East along said line, 376.50 feet to the east line of the Southeast Quarter of said Section 13; thence South 02 degrees 11 minutes 29 seconds East along said line, 30.33 feet to the point of beginning, containing 0.377 acres, more or less.

I DO HEREBY CERTIFY THAT THE FOREGOING VACATION OF RIGHT OF WAY PLAT CORRECTLY REPRESENTS A SURVEY PERFORMED BY ME OR UNDER MY DIRECTION FOR THE VERMILION COUNTY HIGHWAY DEPARTMENT ON OCTOBER 12 TO OCTOBER 14, 2021.

*[Signature]*  
11/23/2022  
ILLINOIS PROFESSIONAL LAND SURVEYOR NO. 2917



THIS PROFESSIONAL SERVICE CONFORMS TO THE CURRENT ILLINOIS MINIMUM STANDARDS FOR A BOUNDARY SURVEY. EXPIRES: 11-30-2022

**VACATION OF RIGHT OF WAY PLAT  
PARCEL 3  
COUNTY HIGHWAY 14  
SECTION 19-00216-00-SP  
A PART OF THE S.E. 1/4, SEC. 13,  
T. 22 N., R. 11 W., 2ND P.M.  
VERMILION COUNTY, ILLINOIS**

County Highway 14  
Section 19-00216-00-SP  
Vermilion County

Davan Lyndell Trust  
Parcel 3 Vacation

CH 14 Left Sta. 100+00.00 to Sta. 108+02.66

Bearings are based on the Illinois State Plane Coordinate System, East Zone, NAD 83 (2011).

A part of the Southeast Quarter of Section 13, Township 22 North, Range 11 West of the Second Principal Meridian, Vermilion County, Illinois described as follows:

Commencing at the Southeast Corner of Fractional Section 18, Township 22 North, Range 10 West of the Second Principal Meridian; thence South 88 degrees 27 minutes 00 seconds West, along the south line of said Fractional Section 18, a distance of 834.63 feet to the Southeast Corner of Section 13, Township 22 North, Range 11 West of the Second Principal Meridian; thence North 02 degrees 11 minutes 29 seconds West along the east line of the Southeast Quarter of said Section 13, a distance of 134.15 feet to the former centerline of County Highway 14 and the Point of Beginning; thence South 88 degrees 05 minutes 03 seconds West along said former centerline, 376.68 feet; thence westerly 27.34 feet along said line being a curve to the right having a radius of 2672.41 feet, the chord of said curve bears South 88 degrees 32 minutes 26 seconds West, 27.34 feet; thence North 82 degrees 34 minutes 22 seconds West, 403.96 feet to the existing northerly right of way line of County Highway 14; thence easterly 427.88 feet along said line being a curve to the left having a radius of 2642.05 feet, the chord of said curve bears South 87 degrees 12 minutes 45 seconds East, 427.42 feet; thence North 88 degrees 08 minutes 53 seconds East along said line, 376.50 feet to the east line of the Southeast Quarter of said Section 13; thence South 02 degrees 11 minutes 29 seconds East along said line, 30.33 feet to the point of beginning, containing 0.377 acres, more or less.

Said tract being shown by the plat hereto attached and considered a part hereof.

**RESOLUTION**

WHEREAS, a public letting was held in the office of the County Engineer on February 2, 2023, for the purpose of accepting bids, determining low bidders and making awards for furnishing Aggregates for the Vermilion County Road Districts:

<u>Township</u>	<u>Low Bidder</u>	<u>Bid Price</u>
Newell	Pro-Agr. Inc.	\$8,424.00

WHEREAS, the Vermilion County Transportation Committee has recommended that the low bid be awarded to Pro-Agr. Inc., for the above listed Townships subject to approval of the County Board of Vermilion County.

NOW, THEREFORE, BE IT RESOLVED, that the County Board award the above listed low bids for the named Townships.

BE IT FURTHER RESOLVED, that (2) certified copies of this Resolution be mailed to the Illinois Department of Transportation through its District Engineer, Paris, Illinois.

PRESENTED, APPROVED and RESOLVED, by the County Board of Vermilion County, Illinois, at the February 14, 2023 A.D. Session.

Dated this 14<sup>th</sup> day of February, 2023, A.D.

\_\_\_\_\_  
Chairman, Vermilion County Board

Aye \_\_\_ Nay \_\_\_ Absent \_\_\_ Abstain \_\_\_

ATTEST:

\_\_\_\_\_  
Clerk of the County Board

Resolution Number \_\_\_\_\_

**RE: Township Aggregate – Section 23-XX000-00-GM**

APPROVED BY TRANSPORTATION COMMITTEE:  
February 14, 2023

Joe Eakle            Y   N   A  
Committee Chairperson

Robert Boyd        Y   N   A

Craig Golden        Y   N   A

Kevin Green (VC)   Y   N   A

Mark Steinbaugh    Y   N   A

Mitch Weaver      Y   N   A

Dan Wright         Y   N   A

Resolution Number \_\_\_\_\_

**RESOLUTION**

WHEREAS, a public letting was held in the office of the County Engineer on February 2, 2023, for the purpose of accepting bids, determining low bidders and making awards for furnishing Aggregates for the Vermilion County Road Districts:

<u>Township</u>	<u>Low Bidder</u>	<u>Bid Price</u>
Blount	Langley Trucking	\$19,785.75
Carroll	“	\$31,265.50
Catlin	“	\$10,362.50
Georgetown	“	\$12,336.00
Grant	“	\$28,500.00
Love	“	\$2,968.00
McKendree	“	\$46,882.00
Ross	“	\$13,728.00
Sidell	“	\$13,380.75
South Ross	“	\$17,403.75

WHEREAS, the Vermilion County Transportation Committee has recommended that the low bid be awarded to Langley Trucking, Inc., for the above listed Townships subject to approval of the County Board of Vermilion County.

NOW, THEREFORE, BE IT RESOLVED, that the County Board award the above listed low bids for the named Townships.

BE IT FURTHER RESOLVED, that (2) two certified copies of this Resolution be mailed to the Illinois Department of Transportation through its District Engineer, Paris, Illinois, and (1) one certified copy be sent to the Vermilion County Highway Dept.

PRESENTED, APPROVED and RESOLVED, by the County Board of Vermilion County, Illinois, at the February 14, 2023 A.D. Session.

Dated this 14<sup>th</sup> day of February, 2023, A.D.

\_\_\_\_\_  
Chairman, Vermilion County Board

Aye \_\_\_ Nay \_\_\_ Absent \_\_\_ Abstain \_\_\_

ATTEST:

\_\_\_\_\_  
Clerk of the County Board

Resolution Number \_\_\_\_\_

**RE: Township Aggregate – Section 23-XX000-00-GM**

APPROVED BY TRANSPORTATION COMMITTEE:  
February 14, 2023

Joe Eakle            Y   N   A  
Committee Chairperson

Robert Boyd        Y   N   A

Craig Golden        Y   N   A

Kevin Green (VC)   Y   N   A

Mark Steinbaugh   Y   N   A

Mitch Weaver      Y   N   A

Dan Wright         Y   N   A

Resolution Number \_\_\_\_\_



**RESOLUTION**

WHEREAS, a public letting was held in the office of the County Engineer on February 2, 2023, for the purpose of accepting bids, determining low bidders and making awards for furnishing Aggregates for the Vermilion County Road Districts:

<u>Township</u>	<u>Low Bidder</u>	<u>Bid Price</u>
Butler	Weber Trucking	\$94,916.88
Grant	“	\$31,533.64
Middlefork	“	\$30,380.28

WHEREAS, the Vermilion County Transportation Committee has recommended the low bid be awarded to Weber Trucking, Inc., for the above listed Townships subject to approval of the County Board of Vermilion County.

NOW, THEREFORE, BE IT RESOLVED, that the County Board award the above listed low bids for the named Townships.

BE IT FURTHER RESOLVED, that (2) two certified copies of this Resolution be mailed to the Illinois Department of Transportation through its District Engineer, Paris, Illinois, and (1) one certified copy be sent to the Vermilion County Highway Dept.

PRESENTED, APPROVED and RESOLVED, by the County Board of Vermilion County, Illinois, at the February 14, 2023 A.D. Session.

Dated this 14<sup>th</sup> day of February, 2023, A.D.

\_\_\_\_\_  
Chairman, Vermilion County Board

Aye \_\_\_ Nay \_\_\_ Absent \_\_\_ Abstain \_\_\_

ATTEST:

\_\_\_\_\_  
Clerk of the County Board

Resolution Number \_\_\_\_\_

**RE: Township Aggregate – Section 23-XX000-00-GM**

APPROVED BY TRANSPORTATION COMMITTEE:  
February 14, 2023

Joe Eakle            Y   N   A  
Committee Chairperson

Robert Boyd        Y   N   A

Craig Golden        Y   N   A

Kevin Green (VC)   Y   N   A

Mark Steinbaugh   Y   N   A

Mitch Weaver      Y   N   A

Dan Wright         Y   N   A

Resolution Number \_\_\_\_\_

**RESOLUTION**

WHEREAS, a public letting was held in the office of the County Engineer on February 2, 2023, for the purpose of accepting bids, determining low bidders and making awards for furnishing Aggregates for the Vermilion County Road Districts:

<u>Township</u>	<u>Low Bidder</u>	<u>Bid Price</u>
Carroll	Osterbur Trucking	\$79,000.00

WHEREAS, the Vermilion County Transportation Committee has recommended that the low bid be awarded to Osterbur Trucking, Inc., for the above listed Townships subject to approval of the County Board of Vermilion County.

NOW, THEREFORE, BE IT RESOLVED, that the County Board award the above listed low bids for the named Townships.

BE IT FURTHER RESOLVED, that (2) certified copies of this Resolution be mailed to the Illinois Department of Transportation through its District Engineer, Paris, Illinois.

PRESENTED, APPROVED and RESOLVED, by the County Board of Vermilion County, Illinois, at the February 14, 2023 A.D. Session.

Dated this 14<sup>th</sup> day of February, 2023, A.D.

\_\_\_\_\_  
Chairman, Vermilion County Board

Aye \_\_\_ Nay \_\_\_ Absent \_\_\_ Abstain \_\_\_

ATTEST:

\_\_\_\_\_  
Clerk of the County Board

Resolution Number \_\_\_\_\_

**RE: Township Aggregate – Section 23-XX000-00-GM**

APPROVED BY TRANSPORTATION COMMITTEE:  
February 14, 2023

Joe Eakle            Y N A  
Committee Chairperson

Robert Boyd        Y N A

Craig Golden        Y N A

Kevin Green (VC)   Y N A

Mark Steinbaugh   Y N A

Mitch Weaver      Y N A

Dan Wright         Y N A

Resolution Number \_\_\_\_\_



Is this project a bondable capital improvement?

Yes  No

Resolution Type	Resolution Number	Section Number
Original		22-00220-00-GR

BE IT RESOLVED, by the Board of the County of Vermilion County, Illinois that the following described street(s)/road(s)/structure be improved under the Illinois Highway Code. Work shall be done by Contract.

Name of Local Public Agency: Vermilion County. Contract or Day Labor: Contract.

For Roadway/Street Improvements:

Name of Street(s)/Road(s)	Length (miles)	Route	From	To
Various				

For Structures:

Name of Street(s)/Road(s)	Existing Structure No.	Route	Location	Feature Crossed

BE IT FURTHER RESOLVED,

1. That the proposed improvement shall consist of

Systematic safety upgrades to guardrail and guardrail terminals on various County Highways.

2. That there is hereby appropriated the sum of Two Hundred, Fifty Thousand

Dollars ( \$250,000.00 ) for the improvement of said section from the Local Public Agency's allotment of Motor Fuel Tax funds.

BE IT FURTHER RESOLVED, that the Clerk is hereby directed to transmit four (4) certified originals of this resolution to the district office of the Department of Transportation.

I, Cathy Jenkins, County Clerk in and for said County of Vermilion County.

do hereby certify the foregoing to be a true, perfect and complete original of a resolution adopted by Board of Vermilion County at a meeting held on February 14, 2023.

IN TESTIMONY WHEREOF, I have hereunto set my hand and seal this 14th day of February, 2023.

(SEAL, if required by the LPA)

Clerk Signature & Date

[Signature box]

Approved

Regional Engineer Signature & Date Department of Transportation

[Signature box]

Aye \_\_\_ Nay \_\_\_ Absent \_\_\_ Abstain \_\_\_

**Re: Resolution for Improvement for Section 22-00220-00-GR**

APPROVED BY TRANSPORTATION COMMITTEE:  
February 14, 2023

Joe Eakle            Y N A  
Committee Chairperson

Robert Boyd        Y N A

Craig Golden        Y N A

Kevin Green (VC)   Y N A

Mark Steinbaugh   Y N A

Mitch Weaver      Y N A

Dan Wright         Y N A

Resolution Number \_\_\_\_\_



Resolution for Improvement Under the Illinois Highway Code

Is this project a bondable capital improvement?

Yes No

Resolution Type: Original, Resolution Number, Section Number: 22-00221-00-DR

BE IT RESOLVED, by the Board of the County of Vermilion County, Illinois that the following described street(s)/road(s)/structure be improved under the Illinois Highway Code.

Work shall be done by Contract

For Roadway/Street Improvements:

Table with columns: Name of Street(s)/Road(s), Length (miles), Route, From, To

For Structures:

Table with columns: Name of Street(s)/Road(s), Existing Structure No., Route, Location, Feature Crossed

BE IT FURTHER RESOLVED,

1. That the proposed improvement shall consist of

Preliminary engineering for a box culvert barrel addition.

2. That there is hereby appropriated the sum of Thirty Two Thousand

Dollars (\$32,000.00) for the improvement of said section from the Local Public Agency's allotment of Motor Fuel Tax funds.

BE IT FURTHER RESOLVED, that the Clerk is hereby directed to transmit four (4) certified originals of this resolution to the district office of the Department of Transportation.

I, Cathy Jenkins, County Clerk in and for said County

of Vermilion County in the State aforesaid, and keeper of the records and files thereof, as provided by statute, do hereby certify the foregoing to be a true, perfect and complete original of a resolution adopted by

Board of Vermilion County at a meeting held on February 14, 2023

IN TESTIMONY WHEREOF, I have hereunto set my hand and seal this 14th day of February, 2023

(SEAL, if required by the LPA)

Clerk Signature & Date

[Signature box]

Approved

Regional Engineer Signature & Date Department of Transportation

[Signature box]

Aye \_\_\_ Nay \_\_\_ Absent \_\_\_ Abstain \_\_\_

**Re: Resolution for Improvement for Section 22-00221-00-DR**

APPROVED BY TRANSPORTATION COMMITTEE:  
February 14, 2023

Joe Eakle            Y   N   A  
Committee Chairperson

Robert Boyd        Y   N   A

Craig Golden        Y   N   A

Kevin Green (VC)   Y   N   A

Mark Steinbaugh    Y   N   A

Mitch Weaver       Y   N   A

Dan Wright         Y   N   A

Resolution Number \_\_\_\_\_





Is this project a bondable capital improvement?

Yes  No

Resolution Type	Resolution Number	Section Number
Original		23-00222-00-SS

BE IT RESOLVED, by the Board \_\_\_\_\_ of the County \_\_\_\_\_

of Vermilion County \_\_\_\_\_ Illinois that the following described street(s)/road(s)/structure be improved under

the Illinois Highway Code. Work shall be done by Contract \_\_\_\_\_

For Roadway/Street Improvements:

Name of Street(s)/Road(s)	Length (miles)	Route	From	To
Various				

For Structures:

Name of Street(s)/Road(s)	Existing Structure No.	Route	Location	Feature Crossed

BE IT FURTHER RESOLVED,

1. That the proposed improvement shall consist of

Professional engineering services for the maintenance of storm sewers.

2. That there is hereby appropriated the sum of Twenty Thousand

\_\_\_\_\_ Dollars ( \$20,000.00 ) for the improvement of said section from the Local Public Agency's allotment of Motor Fuel Tax funds.

BE IT FURTHER RESOLVED, that the Clerk is hereby directed to transmit four (4) certified originals of this resolution to the district office of the Department of Transportation.

I, Cathy Jenkins \_\_\_\_\_ County \_\_\_\_\_ Clerk in and for said County \_\_\_\_\_

of Vermilion County \_\_\_\_\_ in the State aforesaid, and keeper of the records and files thereof, as provided by

statute, do hereby certify the foregoing to be a true, perfect and complete original of a resolution adopted by

Board \_\_\_\_\_ of Vermilion County \_\_\_\_\_ at a meeting held on February 14, 2023 \_\_\_\_\_

IN TESTIMONY WHEREOF, I have hereunto set my hand and seal this 14th day of February, 2023 \_\_\_\_\_

(SEAL, if required by the LPA)

Clerk Signature & Date

Approved
Regional Engineer Signature & Date
Department of Transportation

Aye \_\_\_ Nay \_\_\_ Absent \_\_\_ Abstain \_\_\_

**Re: Resolution for Improvement for Section 23-00222-00-SS**

APPROVED BY TRANSPORTATION COMMITTEE:  
February 14, 2023

Joe Eakle            Y N A  
Committee Chairperson

Robert Boyd        Y N A

Craig Golden        Y N A

Kevin Green (VC)   Y N A

Mark Steinbaugh   Y N A

Mitch Weaver      Y N A

Dan Wright         Y N A

Resolution Number \_\_\_\_\_

COUNTY-TOWNSHIP AID FOR BRIDGE CONSTRUCTION PROGRAM  
SECTION 5-501 DIVISION 5 – ROAD AND BRIDGE LAWS OF ILLINOIS

WHEREAS, under the provisions of Section 5/5-501 of the Road and Bridge Laws, Townships that have met all requirements of doing bridge or other work specified in Section 5/501 entitles them to petition the County Board to levy a sufficient sum to meet one half the expenses of the engineering, construction or repair of any bridge or other such work, on condition that said Township shall furnish the other half of the required amount, and,

WHEREAS, the Townships listed below, have met all the requirements of doing bridge or other specified in said Section 5/5-501 of said Act, to entitle them to ask the County Board of said County to appropriate a sufficient sum, and,

NOW, THEREFORE, BE IT RESOLVED, that the request of said Townships for aid from said County, be and is hereby granted, that the amounts below are hereby appropriated to meet one half of said expenses for engineering, building or making other repairs to bridges or other such work. That the money derived from said appropriation shall be expended for said aid to the Township and County as hereinafter mentioned.

TOWNSHIP	SECTION NUMBER	AMOUNT
Butler	Section 13-02150-00-BR	\$28,750

BE IT FURTHER RESOLVED, that 1 (one) certified copy of this Resolution be mailed to the Vermilion County Highway Department.

PRESENTED, APPROVED AND RESOLVED by the County Board of Vermilion County, Illinois at the February 14, 2023, A.D. Session.

DATED this 14<sup>th</sup> day of February, 2023, A.D.

Aye \_\_\_ Nay \_\_\_ Absent \_\_\_ Abstain \_\_\_

\_\_\_\_\_  
Chairman, Vermilion County Board

ATTEST:

\_\_\_\_\_  
Clerk of the County Board

Resolution Number \_\_\_\_\_

**County Bridge Resolution (062 fund)**

Butler Twp.            Section 13-02150-00-BR

APPROVED BY TRANSPORTATION COMMITTEE:  
On Tuesday February 14, 2022

Joe Eakle            Y N A  
Committee Chairperson

Robert Boyd        Y N A

Craig Golden        Y N A

Kevin Green (VC) Y N A

Mark Steinbaugh    Y N A

Mitch Weaver      Y N A

Dan Wright         Y N A

Resolution Number \_\_\_\_\_

**P E T I T I O N**

PETITION OF BUTLER ROAD DISTRICT, IN VERMILION COUNTY, ILLINOIS FOR COUNTY AID TO CONSTRUCT AND REPAIR BRIDGES, CULVERTS, LAND DRAINAGE STRUCTURES.

TO: THE COUNTY BOARD OF VERMILION COUNTY, ILLINOIS.

WHEREAS, it is necessary to construct or repair drainage structures over a stream or streams in said Road District for which said Road District is wholly or in part responsible, and,

WHEREAS, the cost thereof will be more than .02% of the value of all the taxable property in the said Road District, as equalized or assessed by the Department of Revenue and the levy of the Road And Bridge Tax for two years last past in said Road District was in each year not less than the maximum allowable rate provided for in 605 ILCS 5/6-501 of the Illinois Compiled Statutes on the latest assessment roll for road and bridge purposes in said Road District as provided by law, each of said levies was needed for the ordinary repair of roads and bridges in said Road District, and,

WHEREAS, said Road District cannot levy a sufficient tax amount or make such needed construction and repairs without aid and,

Whereas said county aid is necessary for proper repair and construction of drainage structures in said Road District as follows:


Section 13-02150-00-BR Exist. SN 092-3033 Prop. SN 092-3534  
ESTIMATED COST

	<u>COUNTY</u>	<u>TOWNSHIP</u>	<u>FEDERAL</u>	<u>TWP BRIDGE</u>	<u>TOTALS</u>
Const.	\$ <u>18,750.00</u>	\$ <u>18,750.00</u>	\$ <u>350,000.00</u>	\$ <u>112,500.00</u>	\$ <u>500,000.00</u>
Eng.	\$ <u>10,000.00</u>	\$ <u>10,000.00</u>	\$ _____	\$ <u>60,000.00</u>	\$ <u>80,000.00</u>

Type & Location Replace structure 092-3033 located on 4000N just east of 370E.


NOW THEREFORE, the said Road District hereby requests county aid in the estimated sum of Twenty-Eight Thousand Seven Hundred Fifty and No/100 Dollars \$ 28,750.00 , for the construction and repair of bridges in said Road District, which said aid is necessary for the proper construction and repair of said bridges; the Town Board recognizes the provisions of the Road and Bridge Laws of the State of Illinois, and will hold in reserve from any of the Road District funds under its jurisdiction an amount of money sufficient to pay for one-half of the construction, reconstruction and repair work as is estimated and above indicated.

The Town Board further represents that it has met all requirements of the Illinois Road and Bridge laws, and therefor, respectfully petitions that said County Board direct and order the County Engineer to prepare the necessary plans, specifications and competitive bid proposals for such improvements as soon as funds are available; that such work be performed in accordance with 605 ILCS 5/5-501, 5/6-501, and 5/6-508 of the Road and Bridge Act of the State of Illinois, and all other provisions of said Road and Bridge Act.

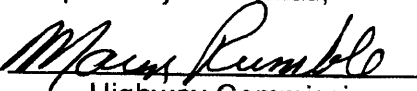Respectfully Submitted,  
  
Highway Commissioner  
Date 2-9- 2023

BUTLER Road District

# BUTLER

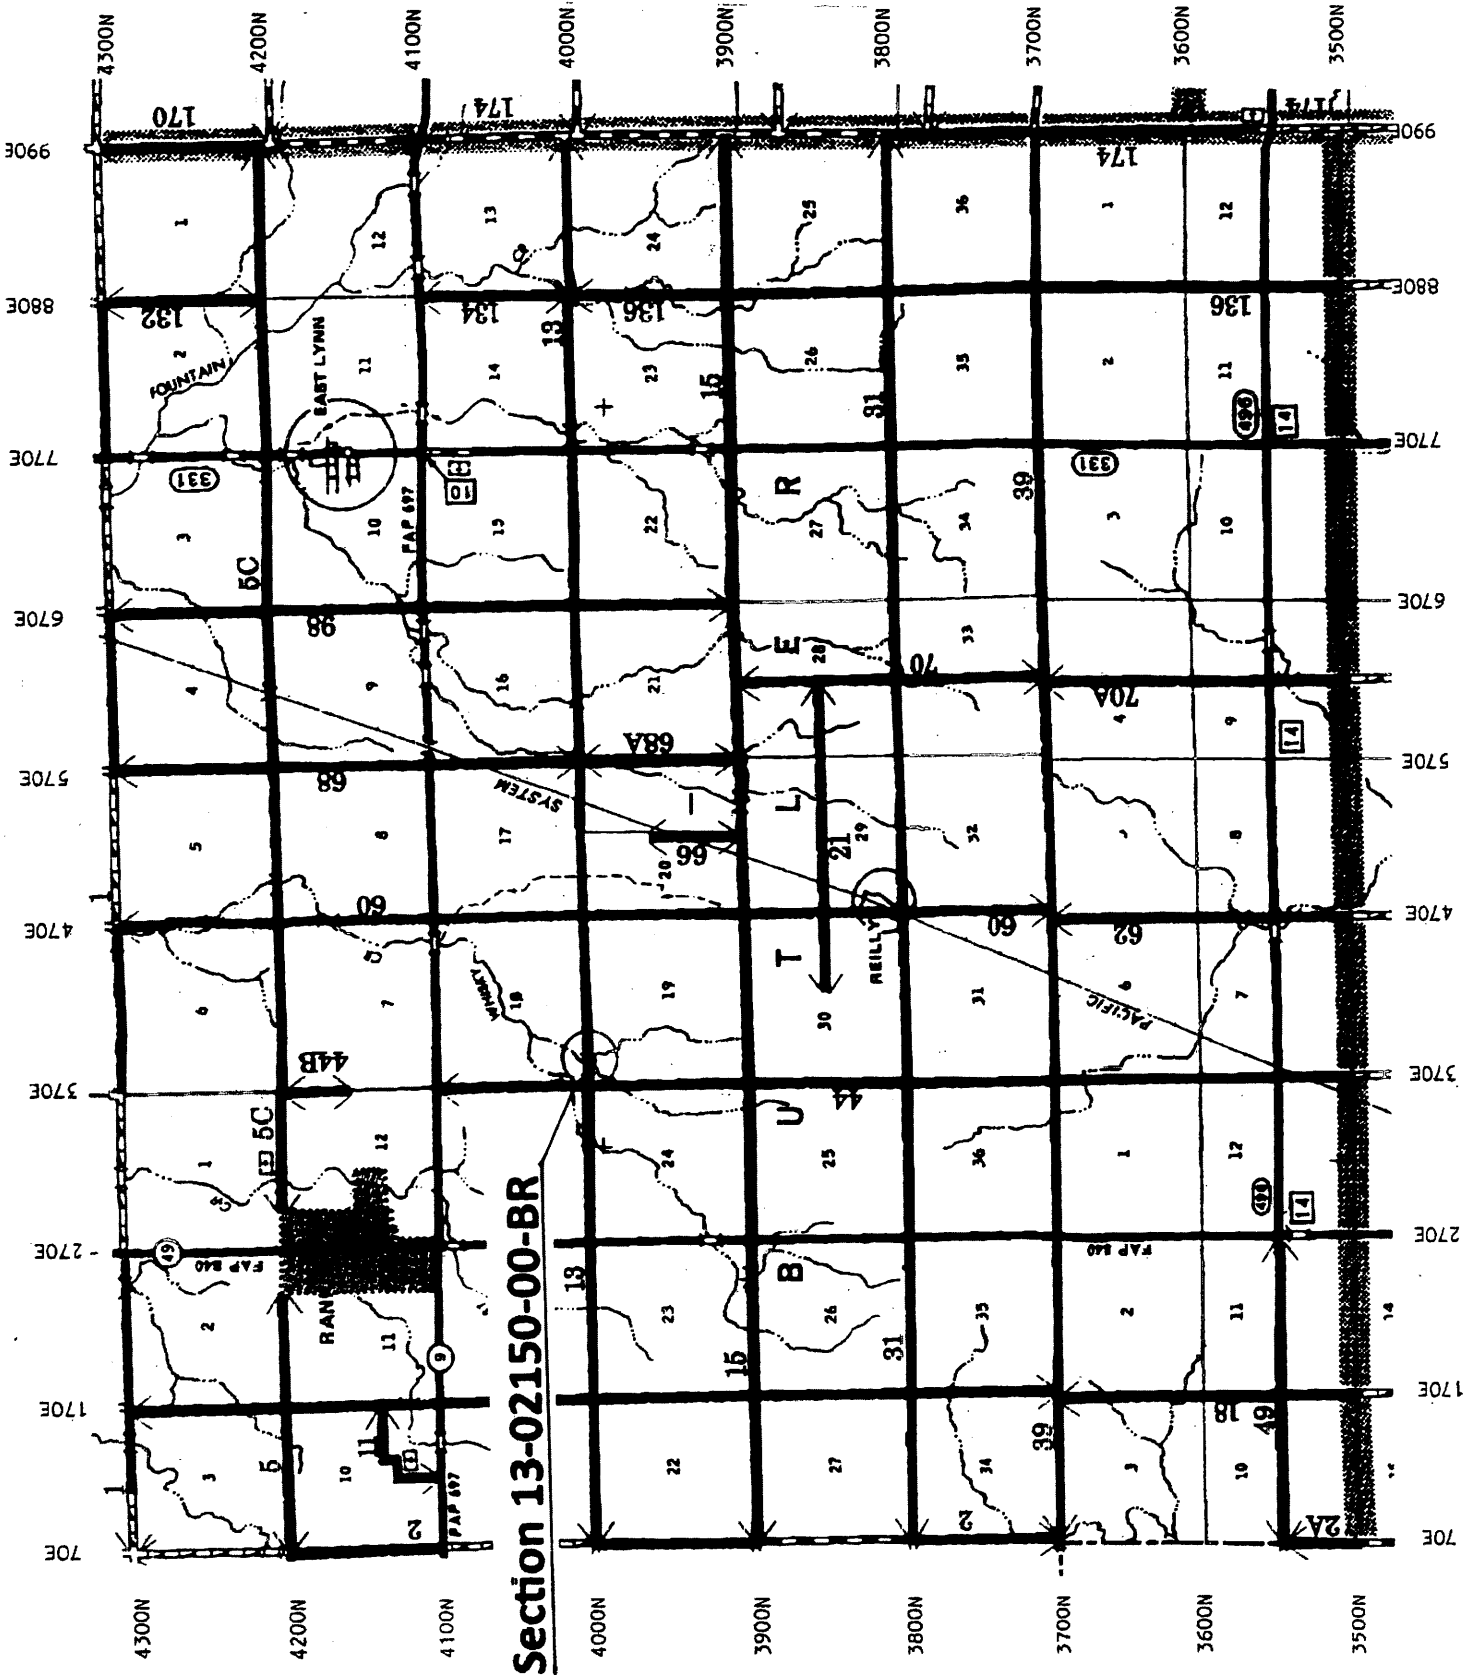

Section 13-02150-00-BR

COUNTY-TOWNSHIP AID FOR BRIDGE CONSTRUCTION PROGRAM  
SECTION 5-501 DIVISION 5 – ROAD AND BRIDGE LAWS OF ILLINOIS

WHEREAS, under the provisions of Section 5/5-501 of the Road and Bridge Laws, Townships that have met all requirements of doing bridge or other work specified in Section 5/501 entitles them to petition the County Board to levy a sufficient sum to meet one half the expenses of the engineering, construction or repair of any bridge or other such work, on condition that said Township shall furnish the other half of the required amount, and,

WHEREAS, the Townships listed below, have met all the requirements of doing bridge or other specified in said Section 5/5-501 of said Act, to entitle them to ask the County Board of said County to appropriate a sufficient sum, and,

NOW, THEREFORE, BE IT RESOLVED, that the request of said Townships for aid from said County, be and is hereby granted, that the amounts below are hereby appropriated to meet one half of said expenses for engineering, building or making other repairs to bridges or other such work. That the money derived from said appropriation shall be expended for said aid to the Township and County as hereinafter mentioned.

TOWNSHIP	SECTION NUMBER	AMOUNT
Middlefork	Section 23-12164-00-BR	\$28,750

BE IT FURTHER RESOLVED, that 1 (one) certified copy of this Resolution be mailed to the Vermilion County Highway Department.

PRESENTED, APPROVED AND RESOLVED by the County Board of Vermilion County, Illinois at the February 14, 2023, A.D. Session.

DATED this 14<sup>th</sup> day of February, 2023, A.D.

Aye \_\_\_ Nay \_\_\_ Absent \_\_\_ Abstain \_\_\_

\_\_\_\_\_  
Chairman, Vermilion County Board

ATTEST:

\_\_\_\_\_  
Clerk of the County Board

Resolution Number \_\_\_\_\_

**County Bridge Resolution (062 fund)**

Middlefork Twp.                      Section 23-12164-00-BR

APPROVED BY TRANSPORTATION COMMITTEE:  
On Tuesday February 14, 2022

Joe Eakle                      Y   N   A  
Committee Chairperson

Robert Boyd                      Y   N   A

Craig Golden                      Y   N   A

Kevin Green (VC)                      Y   N   A

Mark Steinbaugh                      Y   N   A

Mitch Weaver                      Y   N   A

Dan Wright                      Y   N   A

Resolution Number \_\_\_\_\_



**PETITION**

PETITION OF MIDDLEFORK ROAD DISTRICT, IN VERMILION COUNTY, ILLINOIS FOR COUNTY AID TO CONSTRUCT AND REPAIR BRIDGES, CULVERTS, LAND DRAINAGE STRUCTURES.

TO: THE COUNTY BOARD OF VERMILION COUNTY, ILLINOIS.

WHEREAS, it is necessary to construct or repair drainage structures over a stream or streams in said Road District for which said Road District is wholly or in part responsible, and,

WHEREAS, the cost thereof will be more than .02% of the value of all the taxable property in the said Road District, as equalized or assessed by the Department of Revenue and the levy of the Road And Bridge Tax for two years last past in said Road District was in each year not less than the maximum allowable rate provided for in 605 ILCS 5/6-501 of the Illinois Compiled Statutes on the latest assessment roll for road and bridge purposes in said Road District as provided by law, each of said levies was needed for the ordinary repair of roads and bridges in said Road District, and,

WHEREAS, said Road District cannot levy a sufficient tax amount or make such needed construction and repairs without aid and,

Whereas said county aid is necessary for proper repair and construction of drainage structures in said Road District as follows:

Section <u>23-12164-00-BR</u>	Exist. SN <u>092-3080</u>	Prop. SN <u>092-3407</u>			
<u>ESTIMATED COST</u>					
	<u>COUNTY</u>	<u>TOWNSHIP</u>	<u>FEDERAL</u>	<u>TWP BRIDGE</u>	<u>TOTALS</u>
Const.	\$ <u>18,750.00</u>	\$ <u>18,750.00</u>	\$ <u>350,000.00</u>	\$ <u>112,500.00</u>	\$ <u>500,000.00</u>
Eng.	\$ <u>10,000.00</u>	\$ <u>10,000.00</u>	\$ _____	\$ <u>60,000.00</u>	\$ <u>80,000.00</u>

Type & Location Replace structure 092-3080 located on 3200N just west of 990E.

NOW THEREFORE, the said Road District hereby requests county aid in the estimated sum of Twenty-Eight Thousand Seven Hundred Fifty and No/100 Dollars \$ 28,750.00 , for the construction and repair of bridges in said Road District, which said aid is necessary for the proper construction and repair of said bridges; the Town Board recognizes the provisions of the Road and Bridge Laws of the State of Illinois, and will hold in reserve from any of the Road District funds under its jurisdiction an amount of money sufficient to pay for one-half of the construction, reconstruction and repair work as is estimated and above indicated.

The Town Board further represents that it has met all requirements of the Illinois Road and Bridge laws, and therefor, respectfully petitions that said County Board direct and order the County Engineer to prepare the necessary plans, specifications and competitive bid proposals for such improvements as soon as funds are available; that such work be performed in accordance with 605 ILCS 5/5-501, 5/6-501, and 5/6-508 of the Road and Bridge Act of the State of Illinois, and all other provisions of said Road and Bridge Act.

Respectfully Submitted,


Dennis Morgan  
Highway Commissioner

Feb 9, 2023  
Date

MIDDLEFORK Road District

3500N  
3400N  
3300N  
3200N  
3100N  
3000N  
2900N  
2800N

# MIDDLEFORK

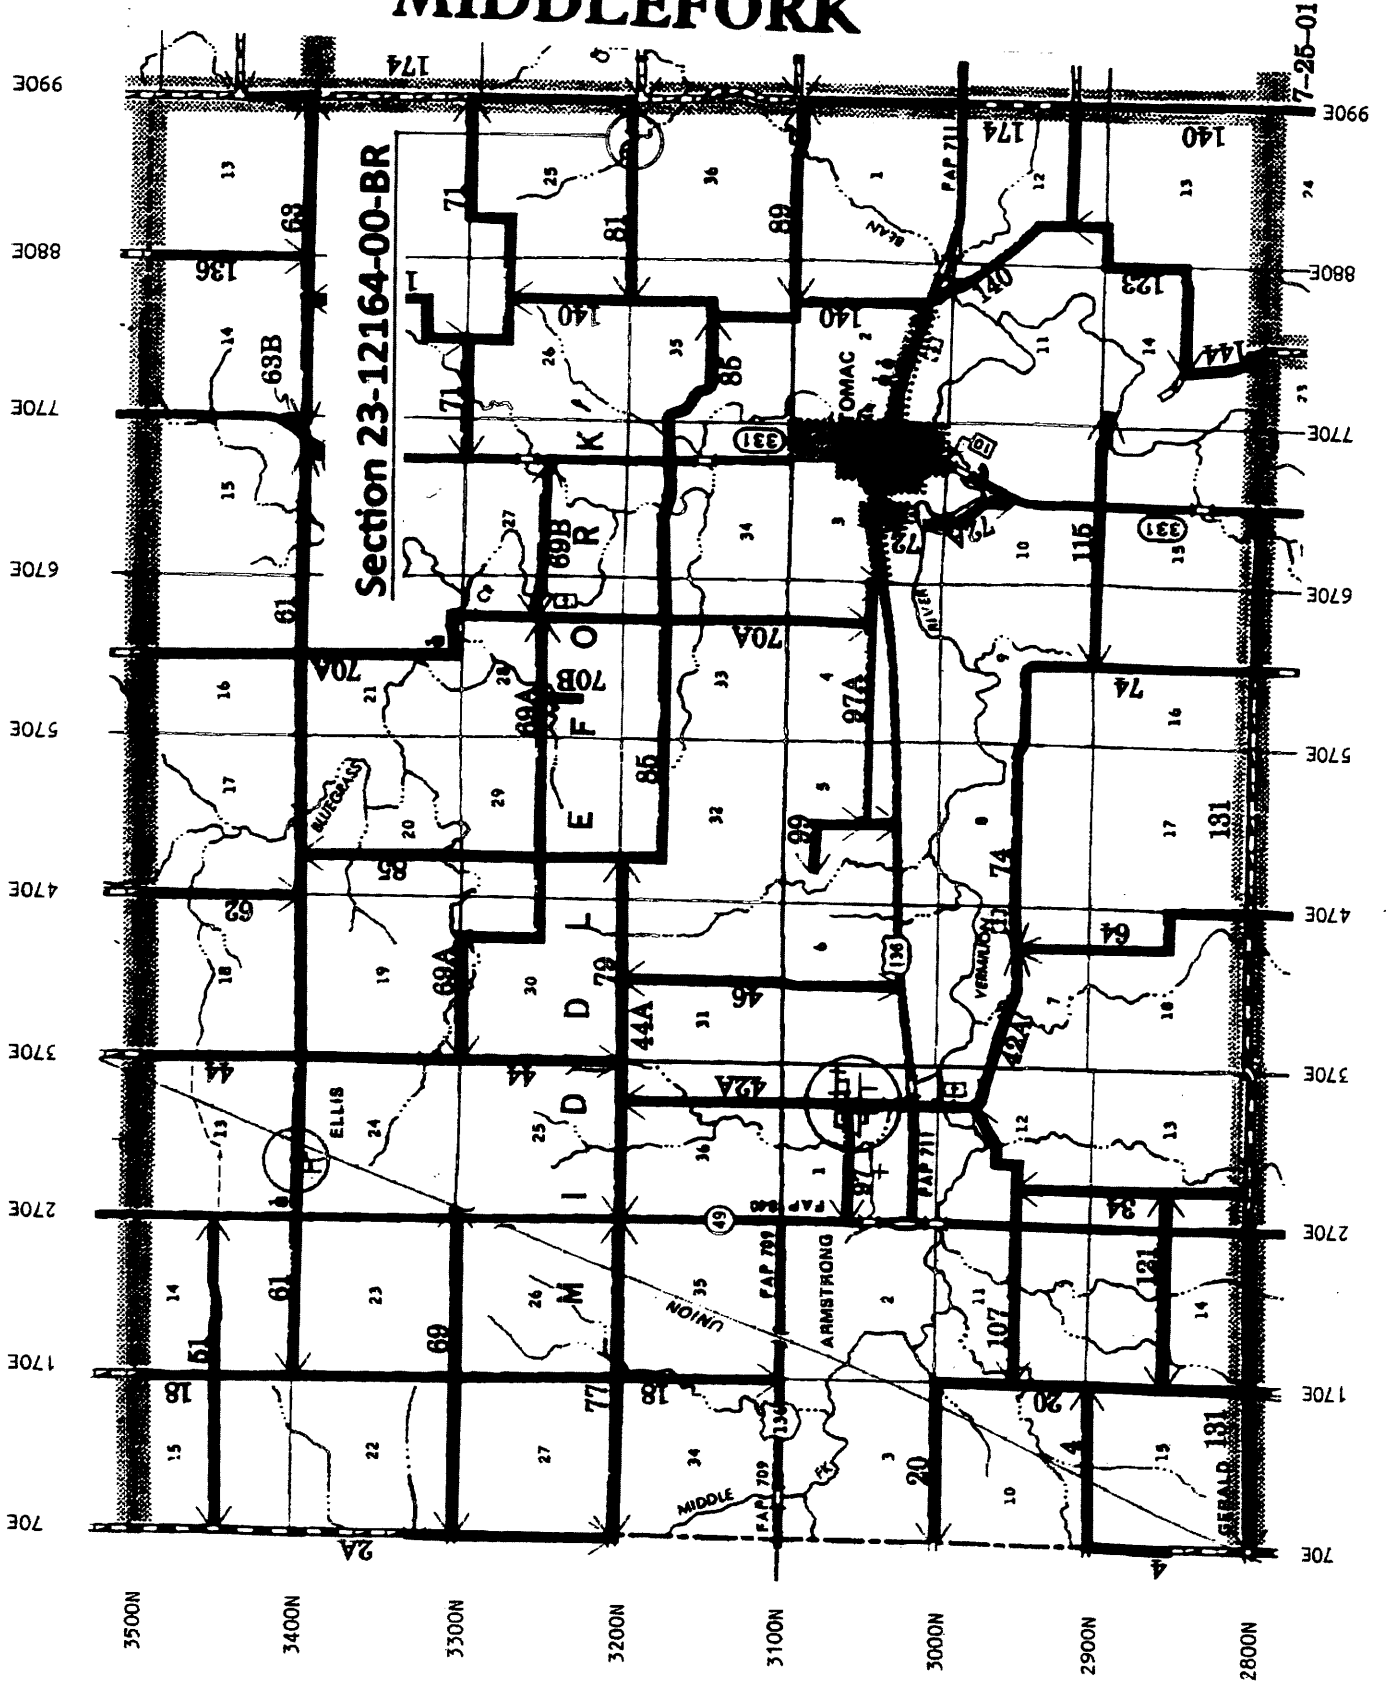

COUNTY-TOWNSHIP AID FOR BRIDGE CONSTRUCTION PROGRAM  
SECTION 5-501 DIVISION 5 – ROAD AND BRIDGE LAWS OF ILLINOIS

WHEREAS, under the provisions of Section 5/5-501 of the Road and Bridge Laws, Townships that have met all requirements of doing bridge or other work specified in Section 5/501 entitles them to petition the County Board to levy a sufficient sum to meet one half the expenses of the engineering, construction or repair of any bridge or other such work, on condition that said Township shall furnish the other half of the required amount, and,

WHEREAS, the Townships listed below, have met all the requirements of doing bridge or other specified in said Section 5/5-501 of said Act, to entitle them to ask the County Board of said County to appropriate a sufficient sum, and,

NOW, THEREFORE, BE IT RESOLVED, that the request of said Townships for aid from said County, be and is hereby granted, that the amounts below are hereby appropriated to meet one half of said expenses for engineering, building or making other repairs to bridges or other such work. That the money derived from said appropriation shall be expended for said aid to the Township and County as hereinafter mentioned.

TOWNSHIP	SECTION NUMBER	AMOUNT
Vance	Section 23-19154-00-BR	\$28,750

BE IT FURTHER RESOLVED, that 1 (one) certified copy of this Resolution be mailed to the Vermilion County Highway Department.

PRESENTED, APPROVED AND RESOLVED by the County Board of Vermilion County, Illinois at the February 14, 2023, A.D. Session.

DATED this 14<sup>th</sup> day of February, 2023, A.D.

Aye \_\_\_ Nay \_\_\_ Absent \_\_\_ Abstain \_\_\_

\_\_\_\_\_  
Chairman, Vermilion County Board

ATTEST:

\_\_\_\_\_  
Clerk of the County Board

Resolution Number \_\_\_\_\_

**County Bridge Resolution (062 fund)**

Vance Twp.            Section 23-19154-00-BR

APPROVED BY TRANSPORTATION COMMITTEE:  
On Tuesday February 14, 2022

Joe Eakle            Y   N   A  
Committee Chairperson

Robert Boyd        Y   N   A

Craig Golden        Y   N   A

Kevin Green (VC)   Y   N   A

Mark Steinbaugh   Y   N   A

Mitch Weaver      Y   N   A

Dan Wright         Y   N   A

Resolution Number \_\_\_\_\_

PETITION OF VANCE ROAD DISTRICT, IN VERMILION COUNTY, ILLINOIS FOR COUNTY AID TO CONSTRUCT AND REPAIR BRIDGES, CULVERTS, LAND DRAINAGE STRUCTURES.

TO: THE COUNTY BOARD OF VERMILION COUNTY, ILLINOIS.

WHEREAS, it is necessary to construct or repair drainage structures over a stream or streams in said Road District for which said Road District is wholly or in part responsible, and,

WHEREAS, the cost thereof will be more than .02% of the value of all the taxable property in the said Road District, as equalized or assessed by the Department of Revenue and the levy of the Road And Bridge Tax for two years last past in said Road District was in each year not less than the maximum allowable rate provided for in 605 ILCS 5/6-501 of the Illinois Compiled Statutes on the latest assessment roll for road and bridge purposes in said Road District as provided by law, each of said levies was needed for the ordinary repair of roads and bridges in said Road District, and,

WHEREAS, said Road District cannot levy a sufficient tax amount or make such needed construction and repairs without aid and,

Whereas said county aid is necessary for proper repair and construction of drainage structures in said Road District as follows:

	Section <u>23-19154-00-BR</u>	Exist. SN <u>092-3050</u>	Prop. SN <u>092-3543</u>	<u>ESTIMATED COST</u>	
	<u>COUNTY</u>	<u>TOWNSHIP</u>	<u>FEDERAL</u>	<u>TWP BRIDGE</u>	<u>TOTALS</u>
Const.	\$ <u>18,750.00</u>	\$ <u>18,750.00</u>	\$ <u>350,000.00</u>	\$ <u>112,500.00</u>	\$ <u>500,000.00</u>
Eng.	\$ <u>10,000.00</u>	\$ <u>10,000.00</u>	\$ _____	\$ <u>60,000.00</u>	\$ <u>80,000.00</u>

Type & Location Replace structure 092-3050 located on 250E north of the Homer-Catlin Road.

NOW THEREFORE, the said Road District hereby requests county aid in the estimated sum of Twenty-Eight Thousand Seven Hundred Fifty and No/100 Dollars \$ 28,750.00 , for the construction and repair of bridges in said Road District, which said aid is necessary for the proper construction and repair of said bridges; the Town Board recognizes the provisions of the Road and Bridge Laws of the State of Illinois, and will hold in reserve from any of the Road District funds under its jurisdiction an amount of money sufficient to pay for one-half of the construction, reconstruction and repair work as is estimated and above indicated.

The Town Board further represents that it has met all requirements of the Illinois Road and Bridge laws, and therefor, respectfully petitions that said County Board direct and order the County Engineer to prepare the necessary plans, specifications and competitive bid proposals for such improvements as soon as funds are available; that such work be performed in accordance with 605 ILCS 5/5-501, 5/6-501, and 5/6-508 of the Road and Bridge Act of the State of Illinois, and all other provisions of said Road and Bridge Act.

Respectfully Submitted,

Ray Dadd  
Highway Commissioner

2-9, 2023  
Date

VANCE Road District



# VANCE

3-18-01

